

REVISIONS		
05/12/10	ISSUED NEW 350' SCALE PLOTS	DBW


DESIGNED	<u>DLQ</u>	DATE	<u>4/03</u>
DRAWN	<u>DLQ</u>	DATE	<u>4/03</u>
CHECKED	<u>TWR</u>	DATE	<u>4/03</u>




390 Union Boulevard  
 Suite 630  
 Lakewood, Colorado 80228  
 Phone: 303-586-5800  
 FAX: 303-586-5801  
 www.sehinc.com

SANITARY SEWER SERVICES  
 SOUTHWEST SUBURBAN DENVER W & S DIST.

SEH PROJECT NO. 111094-11000	DISTRICT MAP 05/12/10
---------------------------------	--------------------------

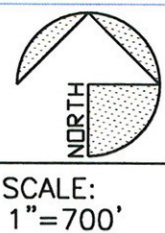

SCALE:  
1"=700'

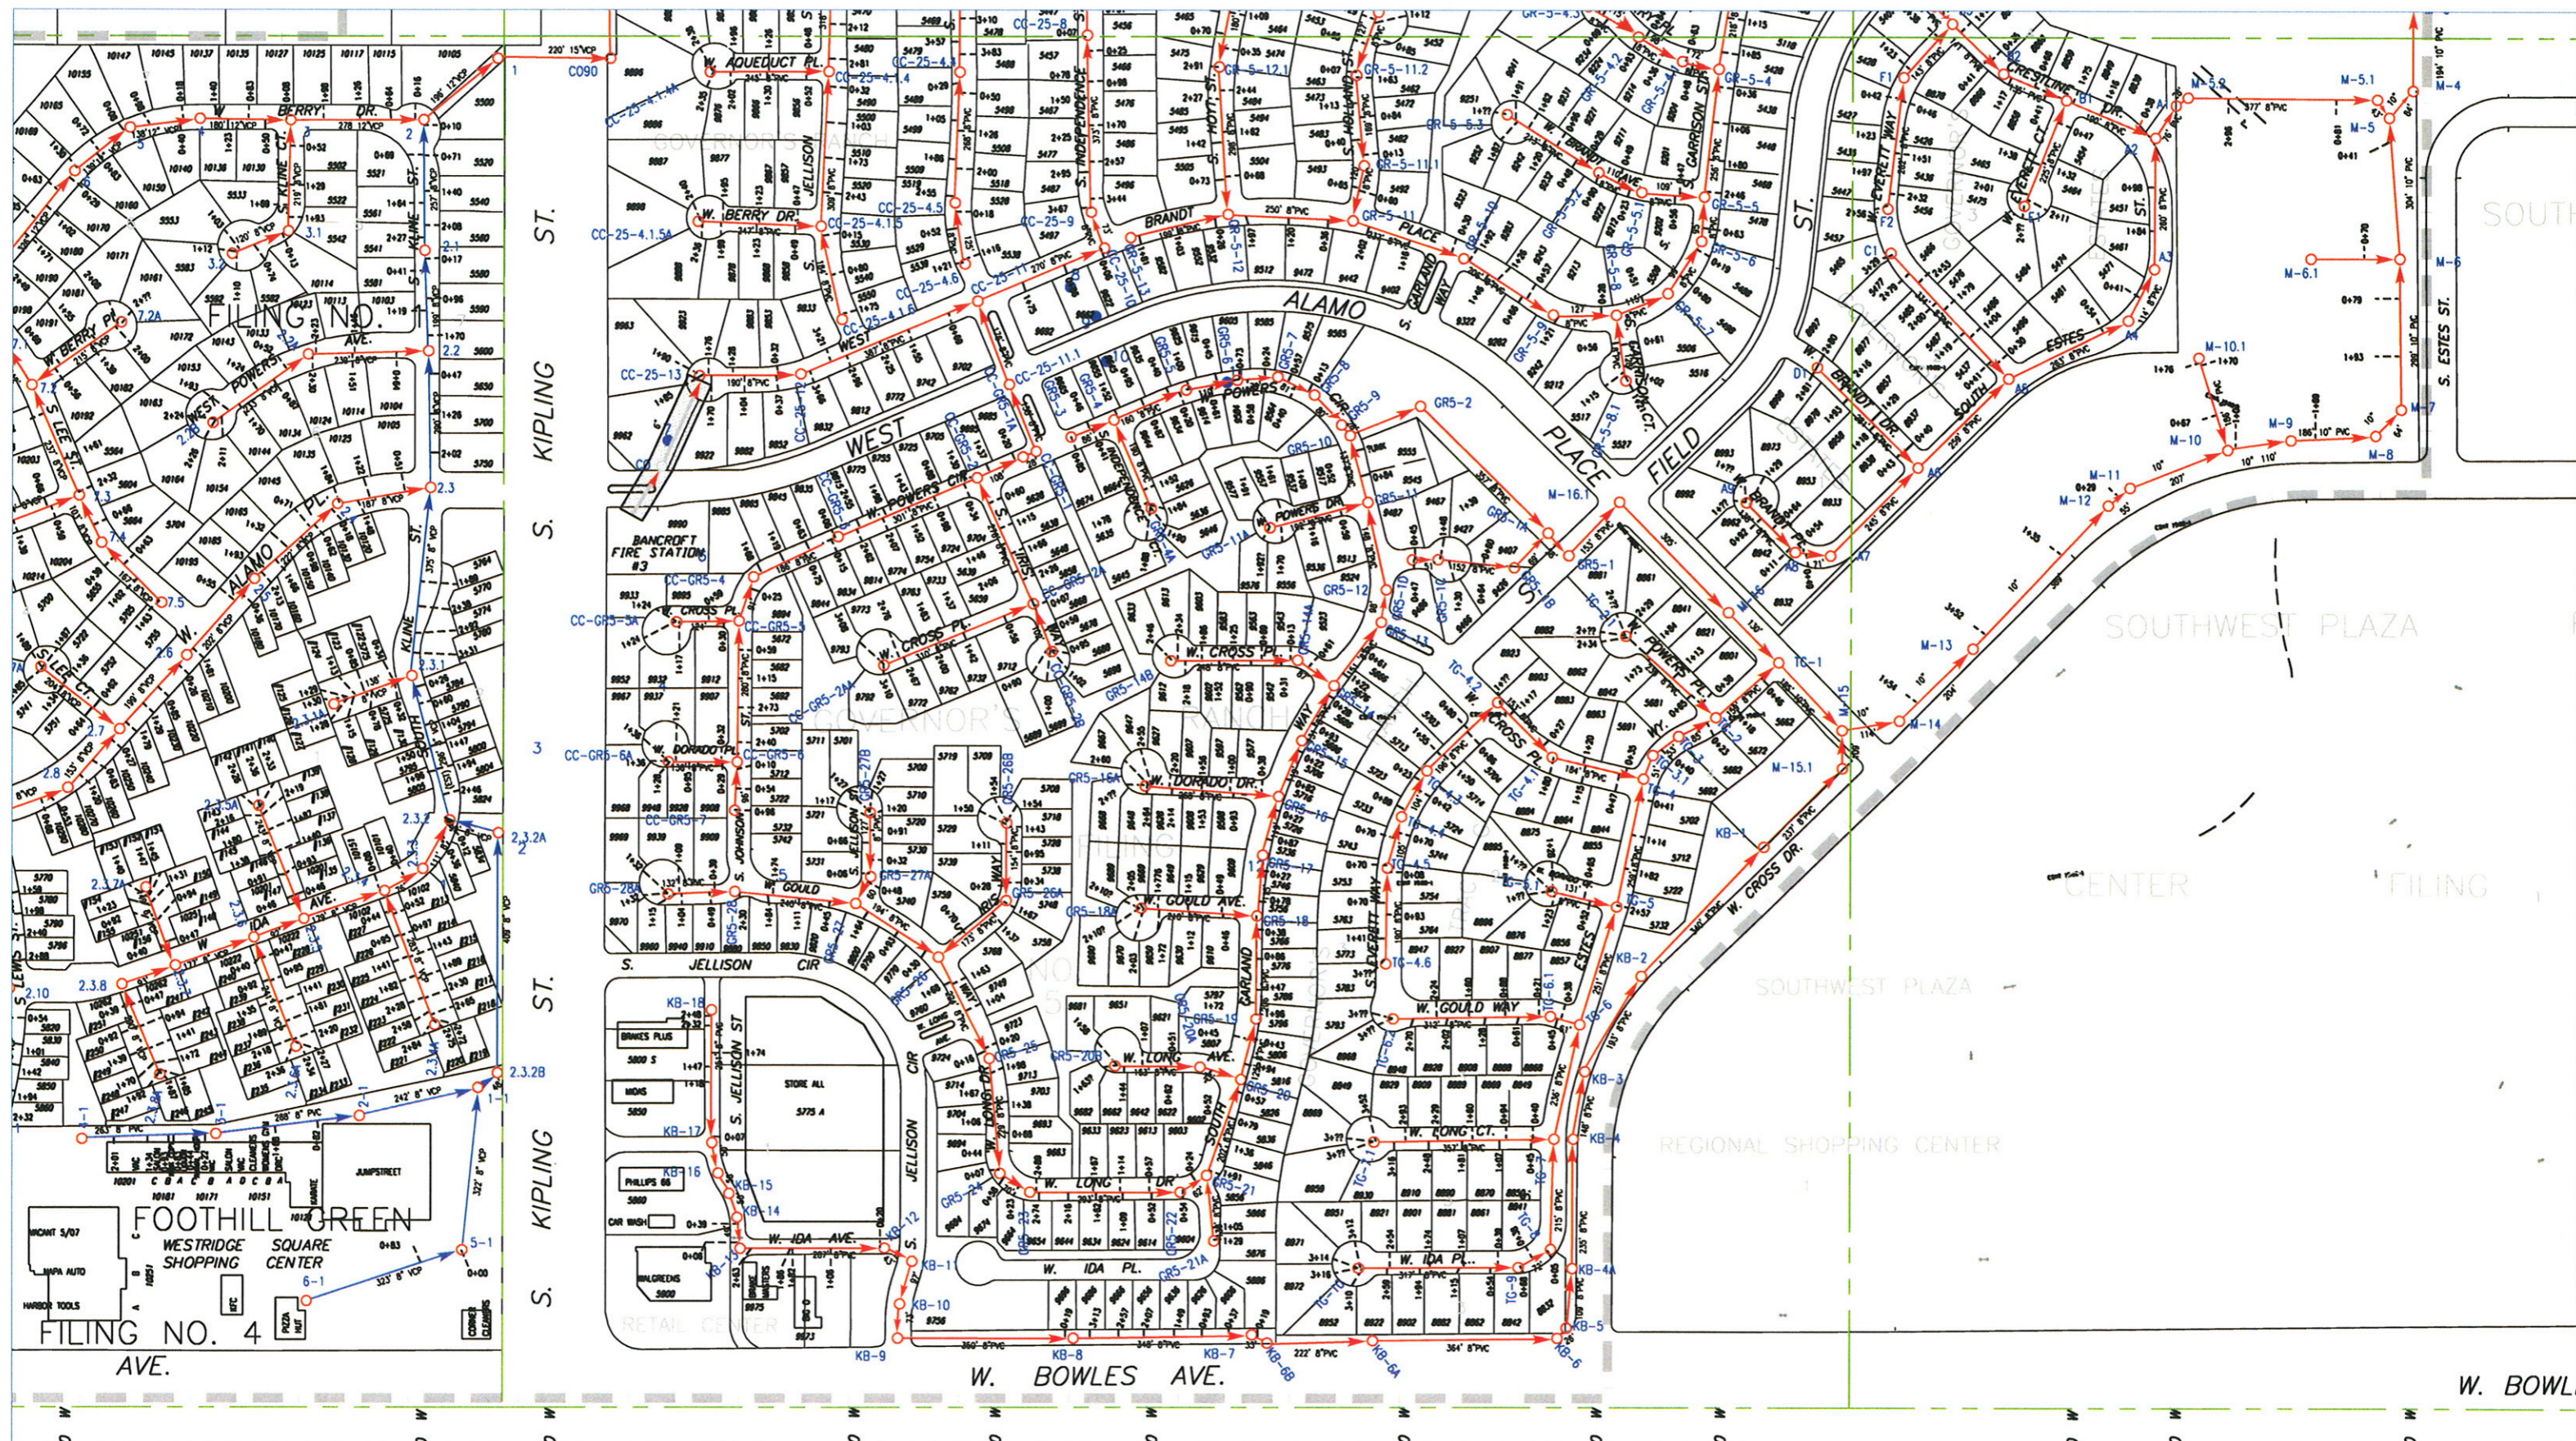

REVISIONS		
05/12/10	ISSUED NEW 300' SCALE PLOTS	DBW

DESIGNED	DLQ	DATE	4/03
DRAWN	DLQ	DATE	4/03
CHECKED	TWR	DATE	4/03




390 Union Boulevard  
 Suite 630  
 Lakewood, Colorado 80228  
 Phone: 303-586-5800  
 FAX: 303-586-5801  
 www.sehinc.com

SANITARY SEWER SERVICES SOUTHWEST SUBURBAN DENVER W & S DIST.	
SEH PROJECT NO. 111094-11000	DISTRICT MAP 05/12/10

SCALE:  
1"=300'

S:\land projects r2\2000638-20 SW Suburban\DWG\Plans\11X17 Cut Sheet Index Map.dwg, 5/13/2010 7:22:08 AM, 1:1

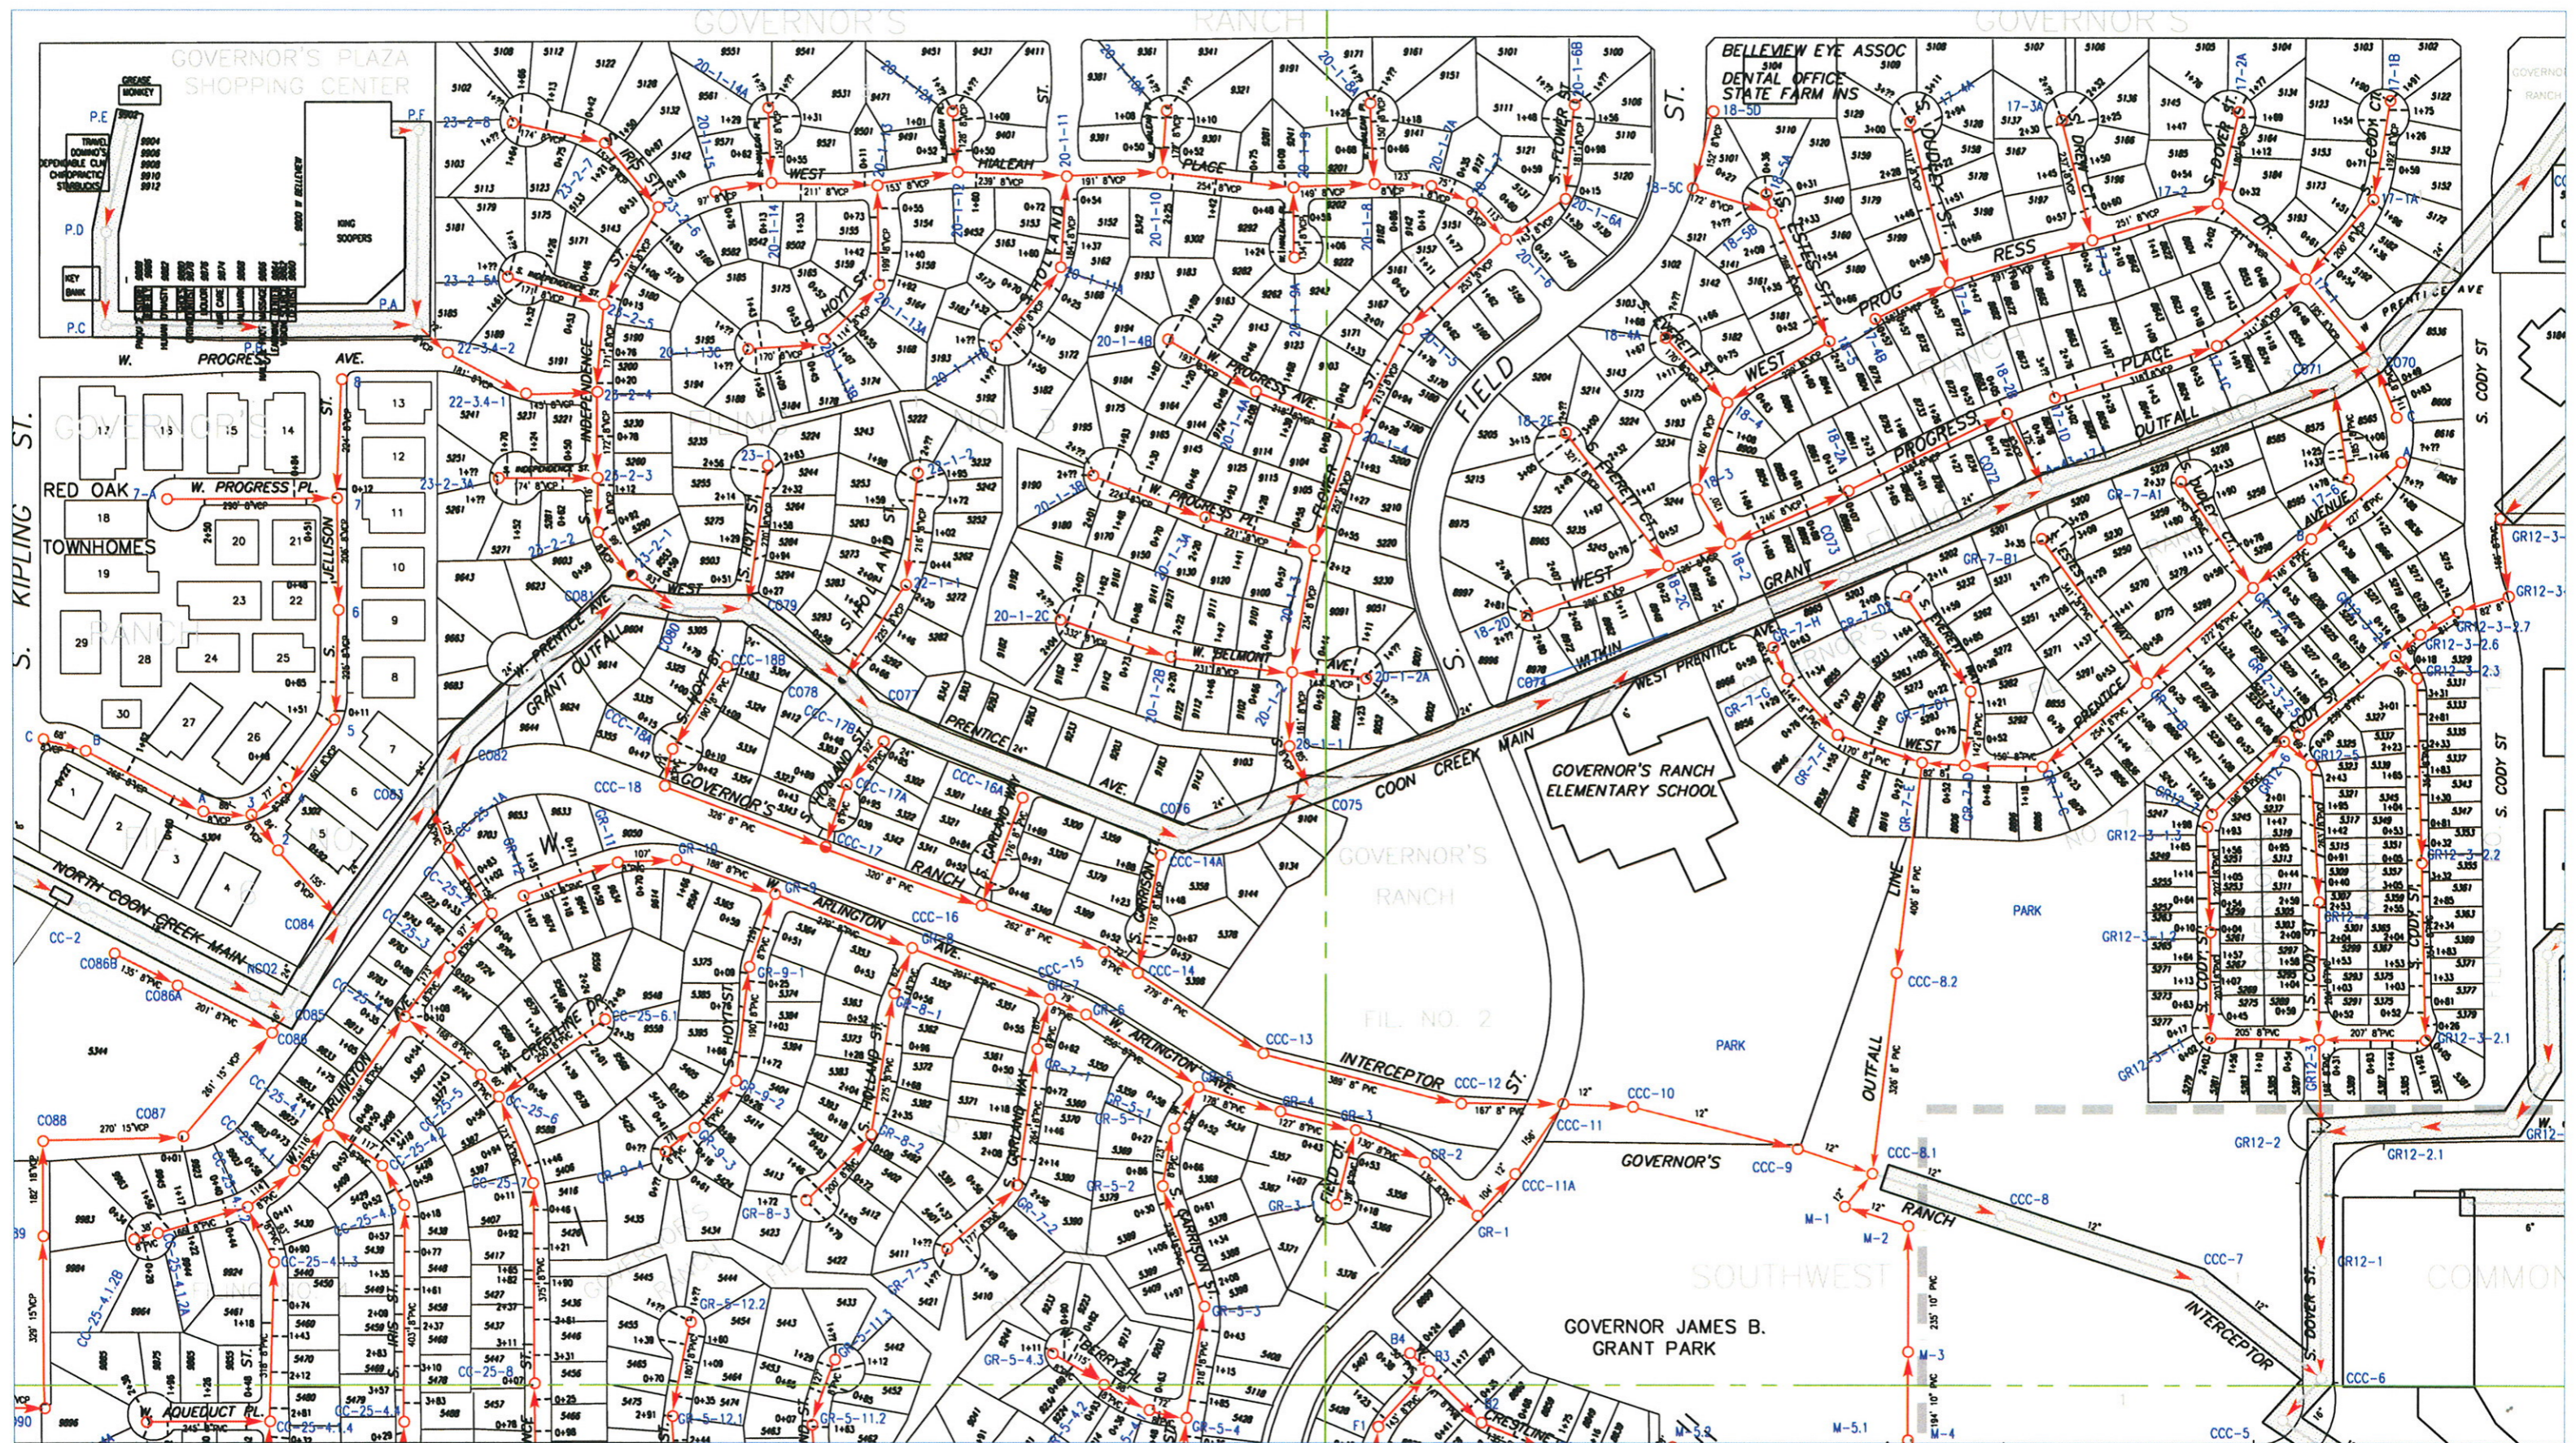

REVISIONS		
05/12/10	ISSUED NEW 300' SCALE PLOTS	DBW


DESIGNED	DLQ	DATE	4/03
DRAWN	DLQ	DATE	4/03
CHECKED	TWR	DATE	4/03




390 Union Boulevard  
 Suite 630  
 Lakewood, Colorado 80228  
 Phone: 303-586-5800  
 FAX: 303-586-5801  
 www.sehinc.com

SANITARY SEWER SERVICES  
 SOUTHWEST SUBURBAN DENVER W & S DIST.

SEH PROJECT NO. 111094-11000	DISTRICT MAP 05/12/10	SCALE: 1"=300'
---------------------------------	--------------------------	-------------------

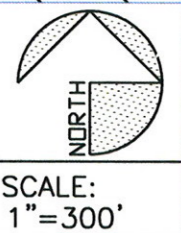

S:\land projects r2\2000638-20 SW Suburban\DWG\Plans\11X17 Cut Sheet Index Map.dwg, 5/13/2010 7:20:54 AM, 1:1

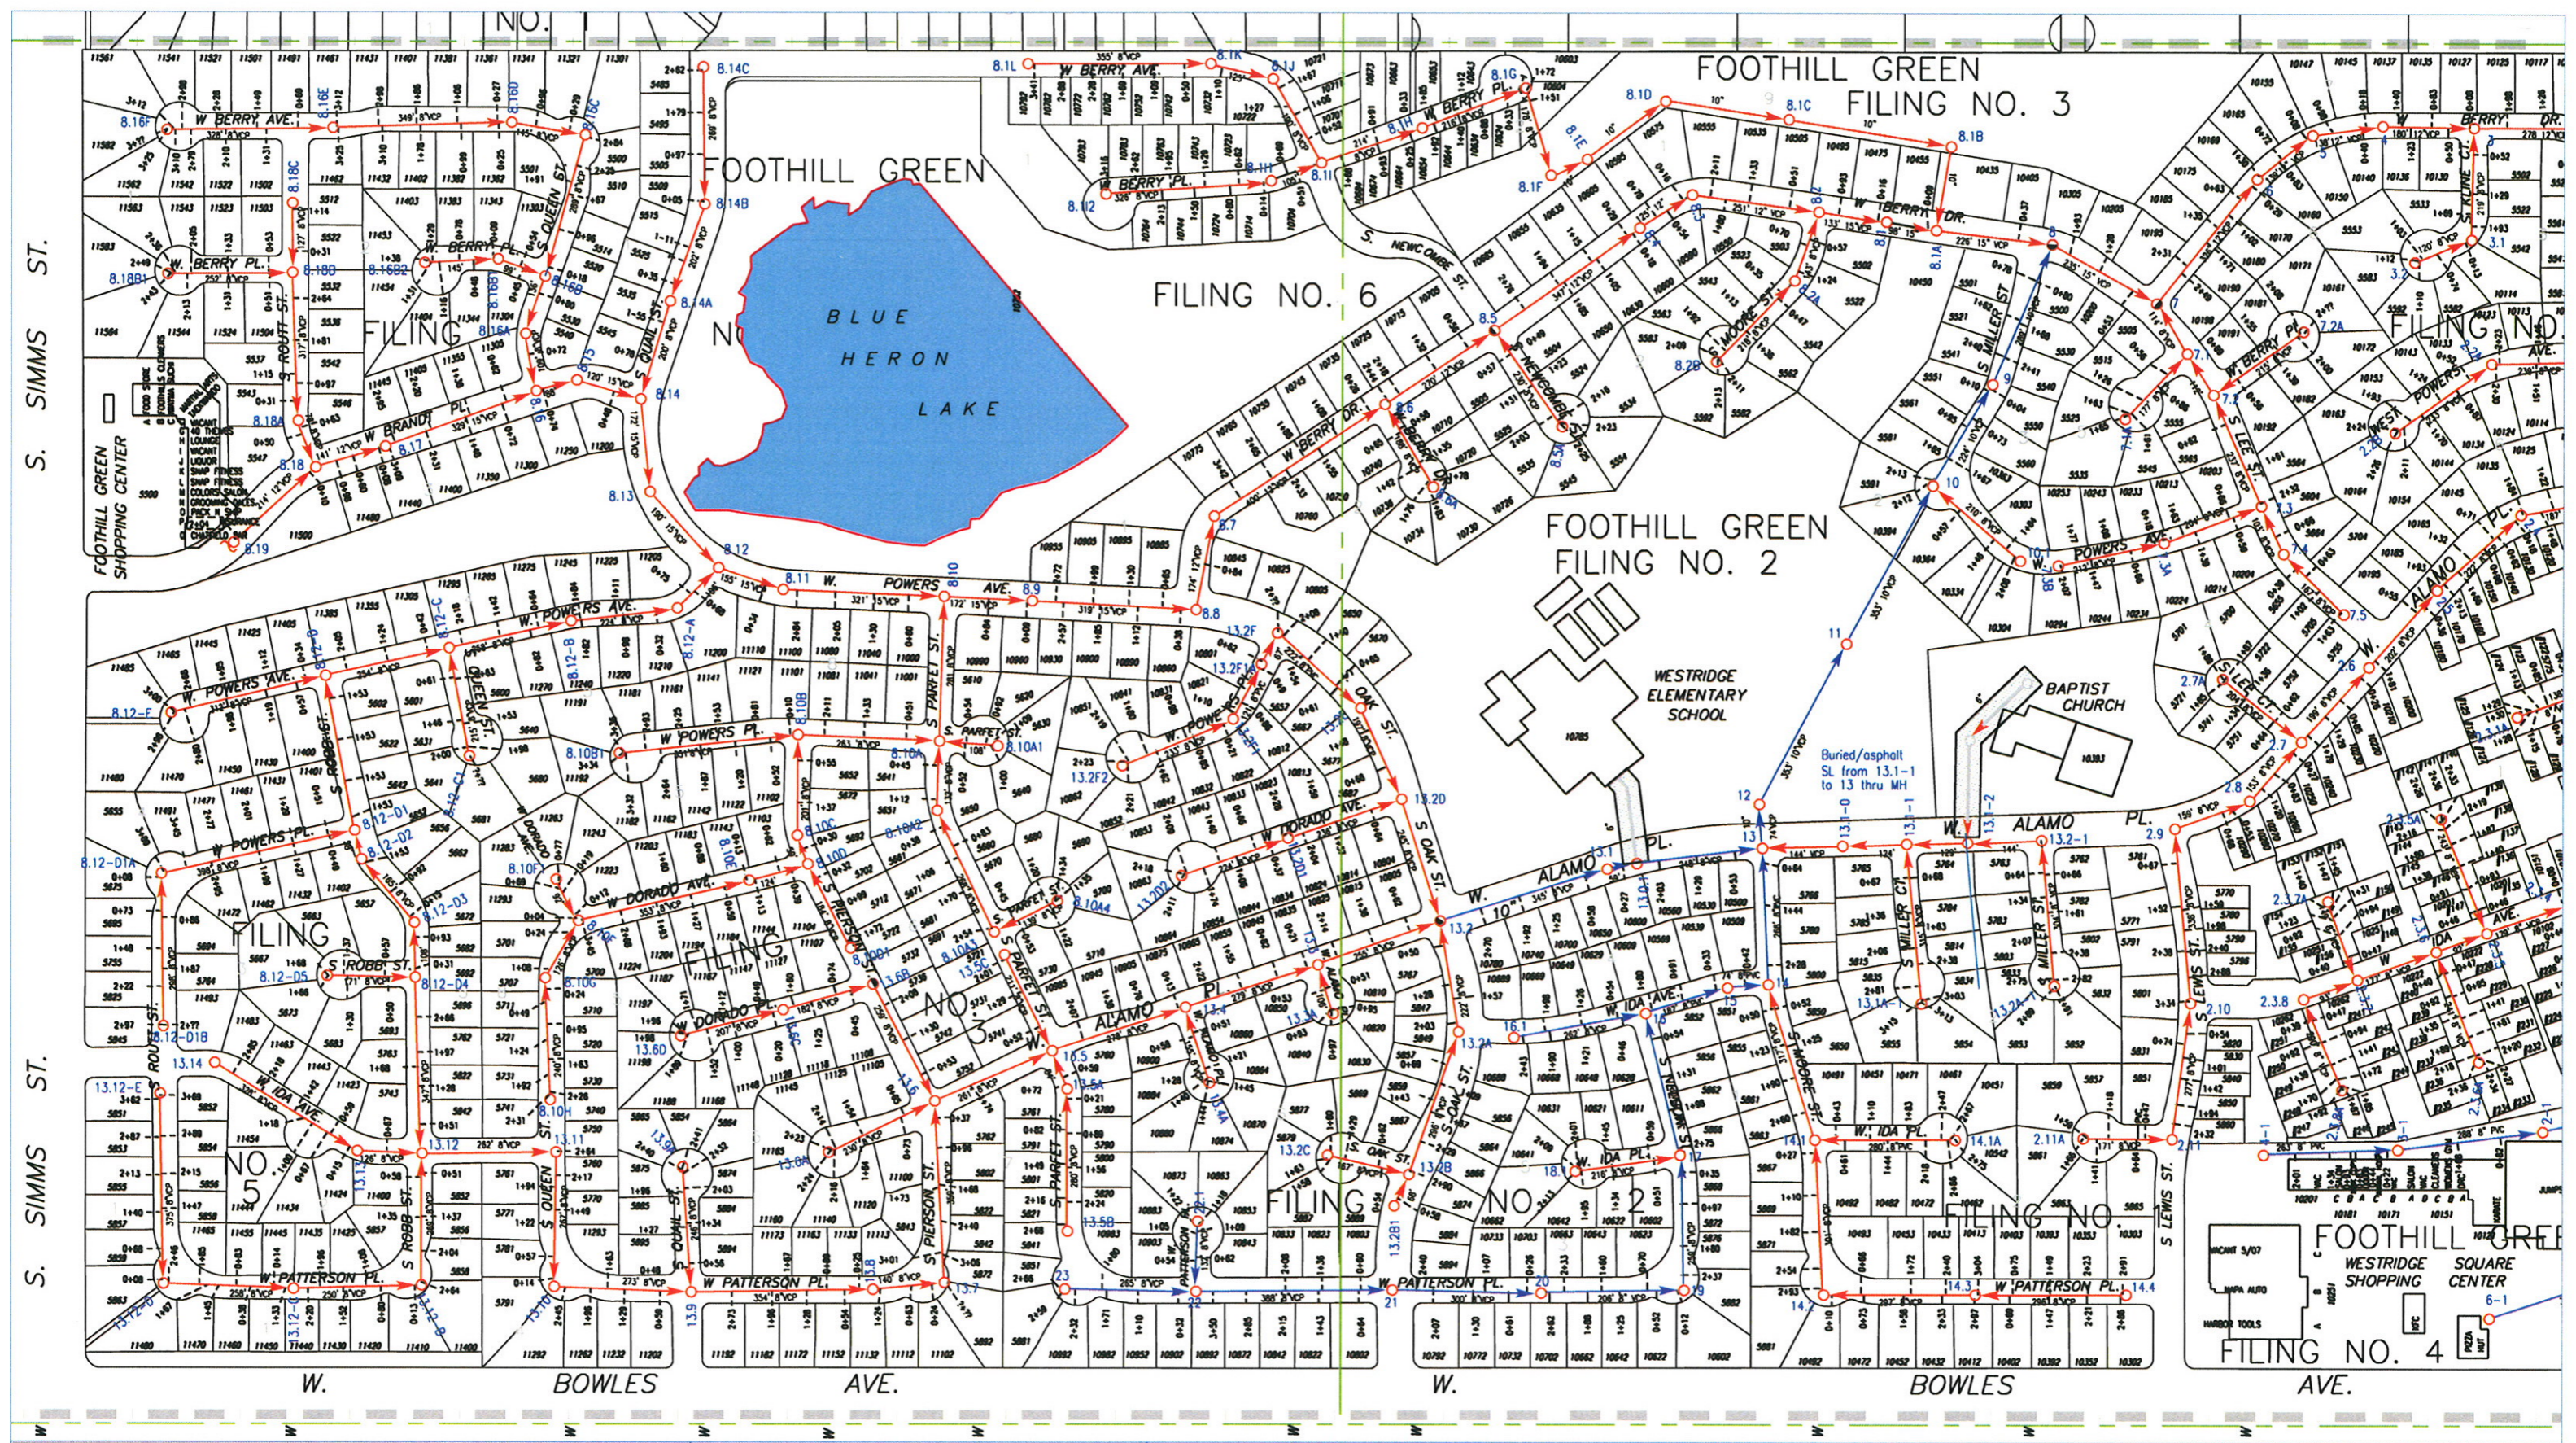

REVISIONS		
05/12/10	ISSUED NEW 300' SCALE PLOTS	DBW

DESIGNED	<u>DLQ</u>	DATE	<u>4/03</u>
DRAWN	<u>DLQ</u>	DATE	<u>4/03</u>
CHECKED	<u>TWR</u>	DATE	<u>4/03</u>



390 Union Boulevard  
 Suite 630  
 Lakewood, Colorado 80228  
 Phone: 303-586-5800  
 FAX: 303-586-5801  
 www.sehinc.com

SANITARY SEWER SERVICES  
 SOUTHWEST SUBURBAN DENVER W & S DIST.

SEH PROJECT NO. 111094-11000	DISTRICT MAP 05/12/10	SCALE: 1"=300'
---------------------------------	--------------------------	-------------------

